



### 69 Hendrie Street Morphettville SA

3  1  2 

3 bedroom Torrens Titled maisonette, tucked behind a private secure brushed fence on a commanding corner position.

Introducing this perfectly positioned 3 bedroom home, circa 1955 embracing solid brick construction, pine floorboards, updated kitchen and bathroom, all set on over 340sqm of prime land, this one is sure to please.


Boasting off street and undercover parking and generous side and front garden simply enjoy this delightful property as is, or unleash your imagination to add your own spark to this beauty.

Further features of the property include:

**Land Size** : 340 sqm  
**View** : <https://www.foxrealestate.com.au/property/69-hendrie-street-morphettville-sa/8012261>




**Spiro Papaemanouil**  
 08 8267 4995

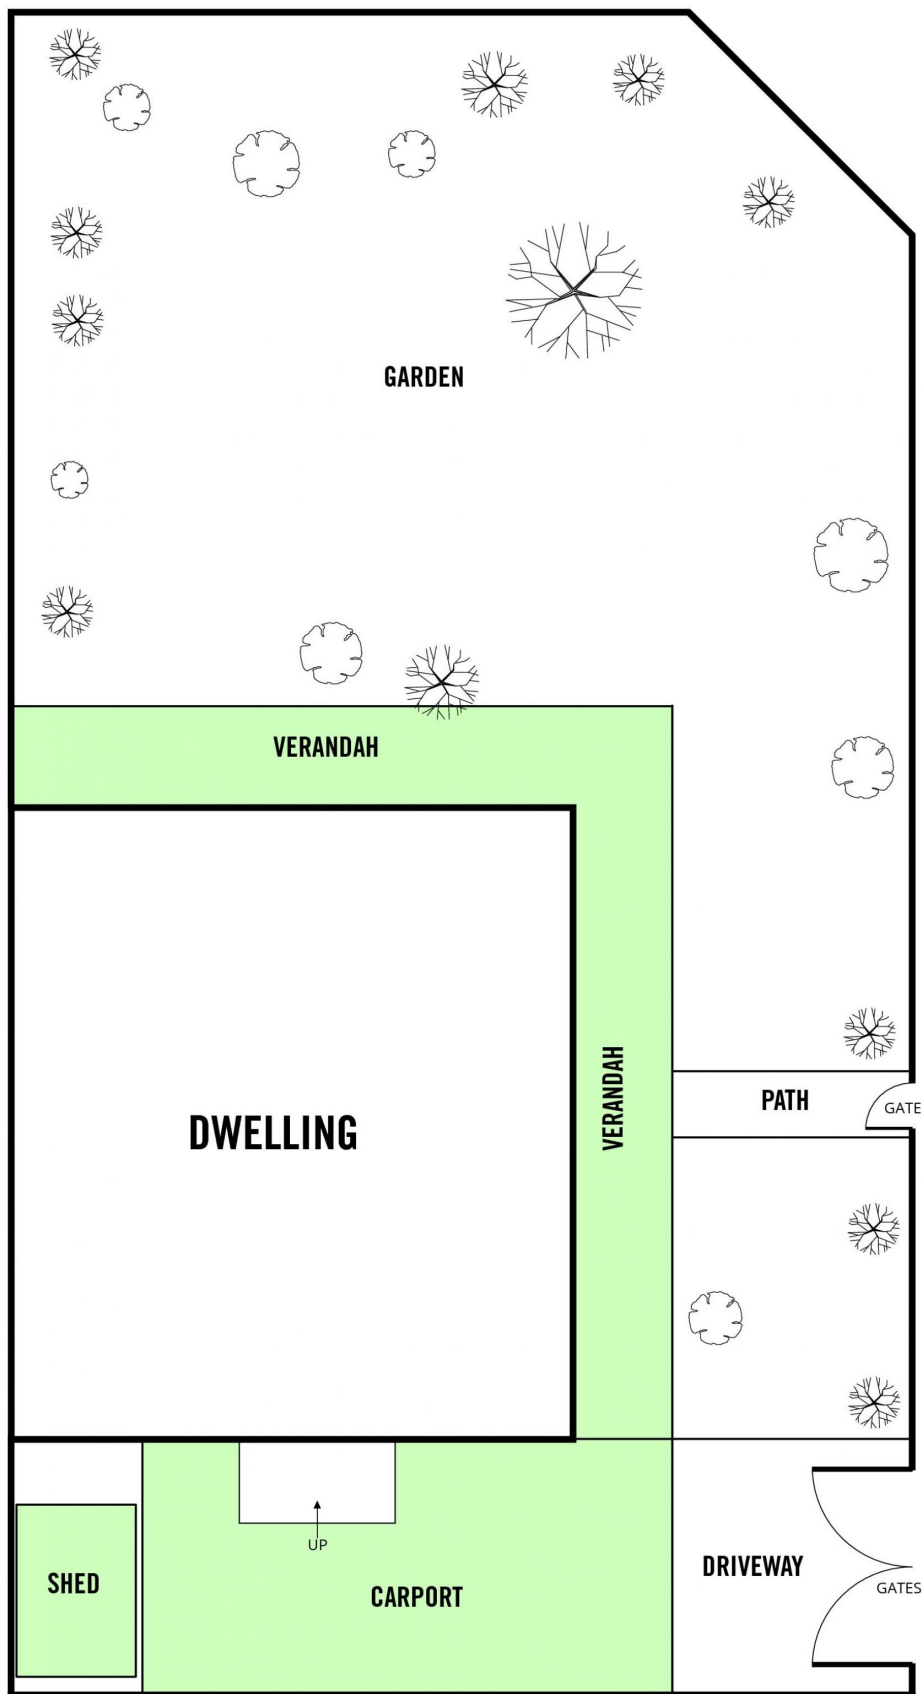

## SITE PLAN

Scale in metres. This drawing is for illustration purposes only. All measurements are approximate and details intended to be relied upon should be independently verified. Produced by **The Fotobase Group**




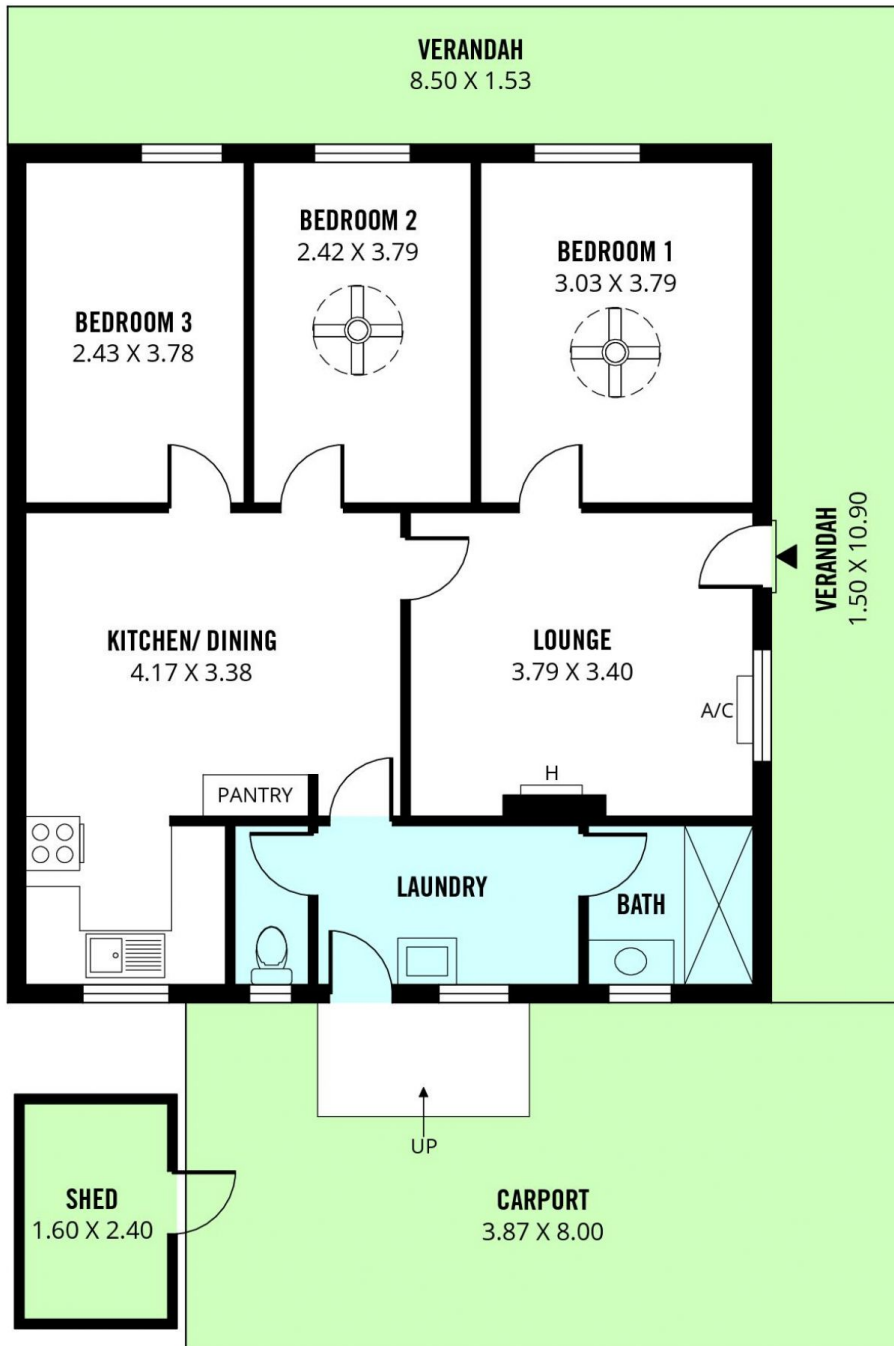


## 69 HENDRIE STREET, MORPHETTVILLE




**TOTAL**

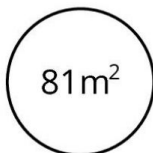


Living

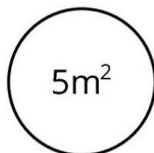

Shed

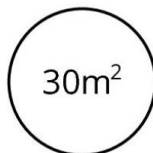

Verandah

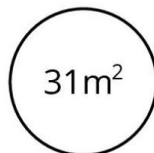

Carport



Scale in metres. This drawing is for illustration purposes only. All measurements are approximate and details intended to be relied upon should be independently verified. Produced by **The Fotobase Group**